


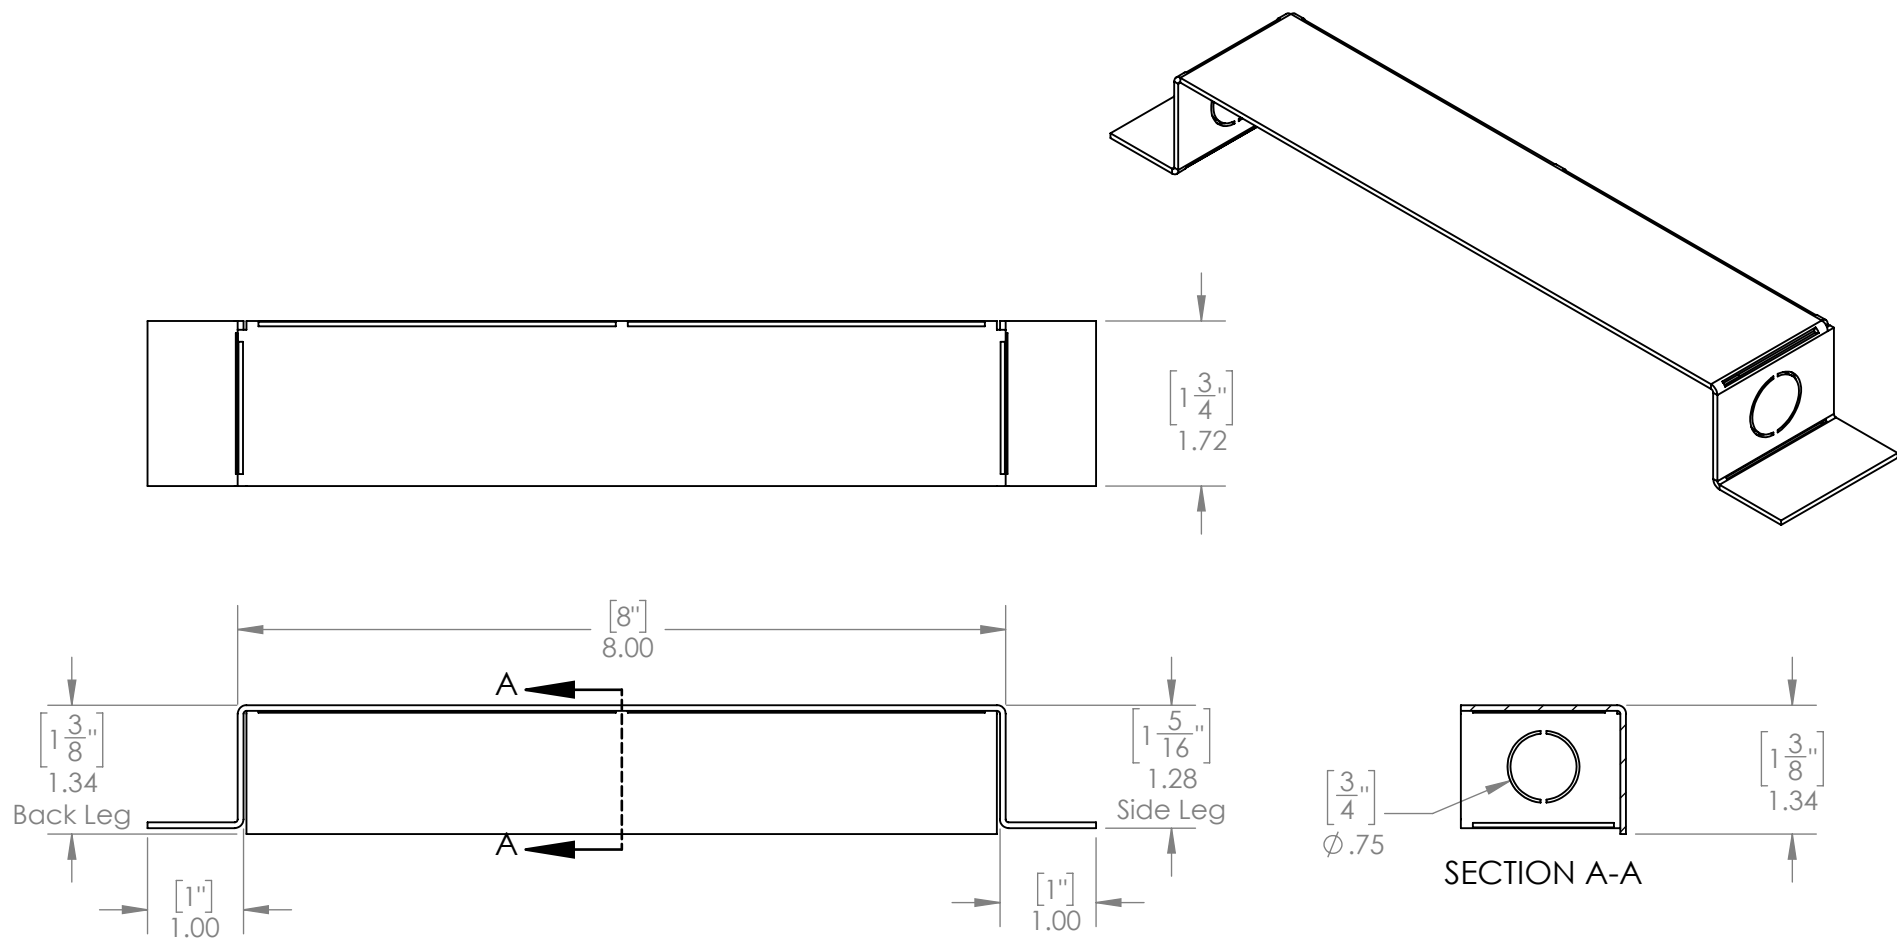

Appr'd by: _____

Date: _____

Z:\NCHM\SW Frame Profiles\Projects\New SW Profiles\New Parts\Mortar Box

Customer	N/A	Title Mortar Box			
Job Name	N/A				
Invoice No.	N/A				
PO#	N/A				
Quote #	N/A				
Drawn By	Nicholas	DWG #		Rev.	1.0
Date Made	11/30/2022 8:57:49 AM				
		1701 East 22nd Street Little Rock, AR 72206			