
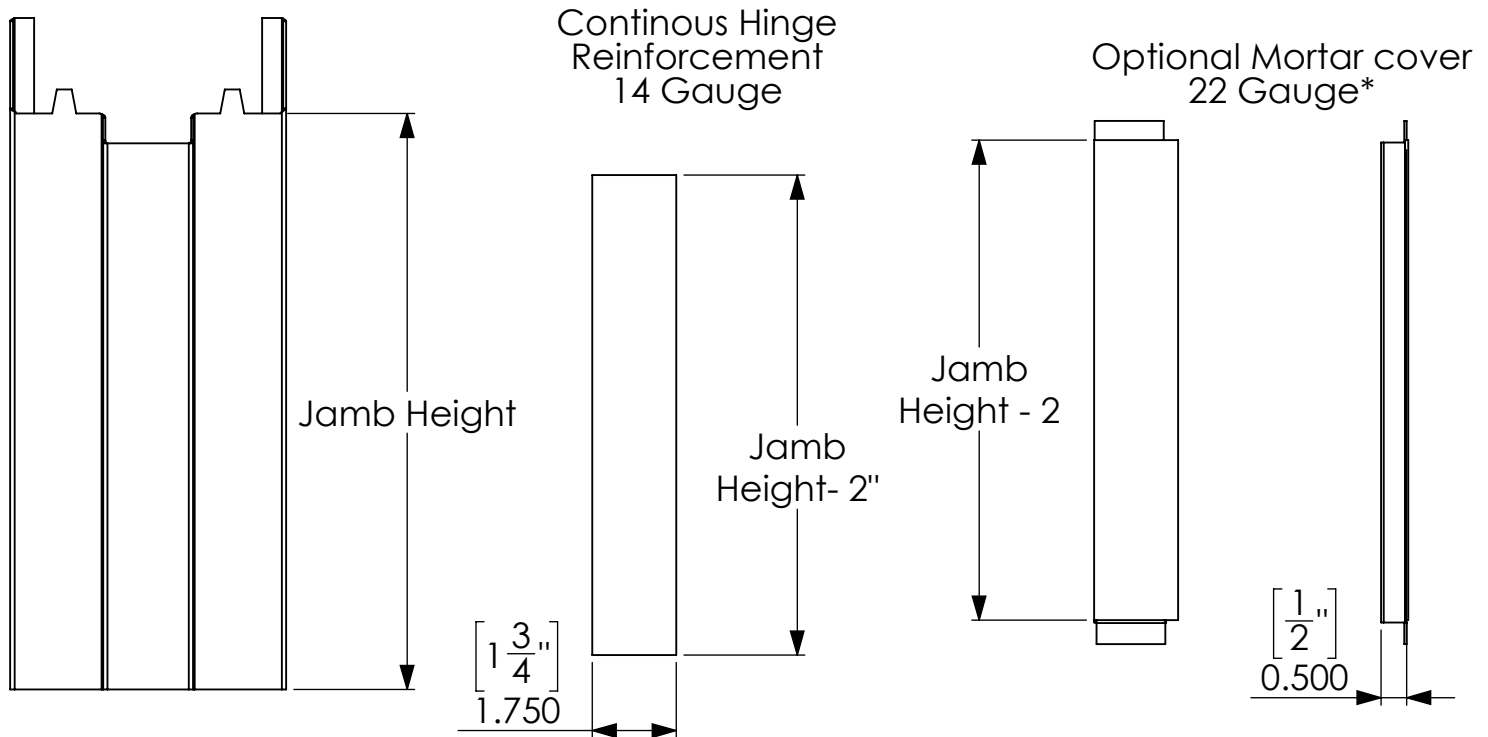


Continuous Hinge Reinforcement on Rabbet (Full mortise shown)

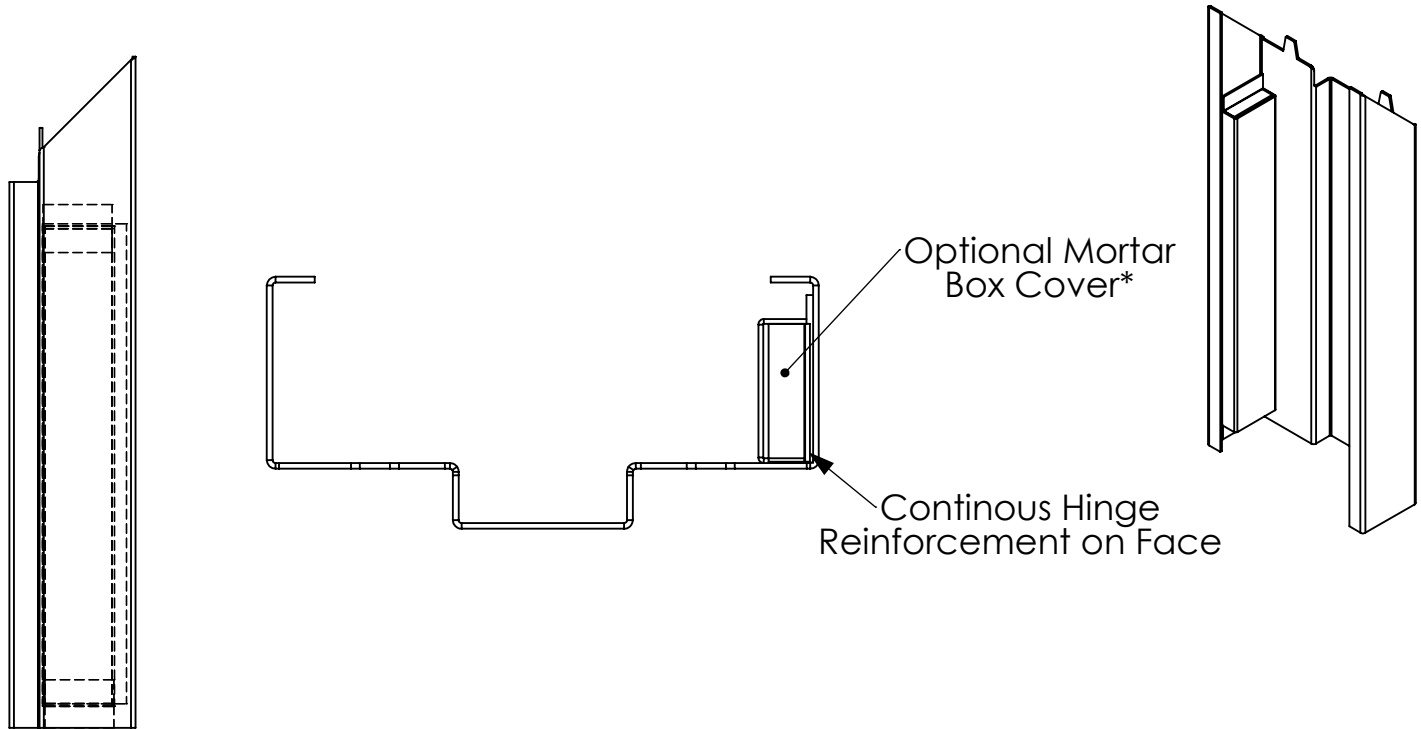

*Mortar box cover for EOC or "T" anchors in frame, and/or lead lined frames